

AGENDA ITEM SUMMARY

Meeting Date:	JUNE 5, 2019
Agenda Category:	NEW BUSINESS
Agenda Item Number:	11 C
Subject:	REALLOCATION OF FUNDS, DEMOLITION OF OLD CLARIFIER (WASTEWATER TREATMENT DEPARTMENT)
Attachments:	Memorandum; quotes
Staff Contact:	Wastewater Treatment Director Elmore
Background:	Because the SCADA Phase II project is behind schedule and cannot be completed by the end of this fiscal year, the Wastewater Treatment Department is requesting authorization to reallocate funds from SCADA Phase II for demolition of the old clarifier, which has been out of service for more than 40 years. Three quotes have been obtained, and staff is recommending awarding the project to SS&S Industries, Inc., whose bid was the lowest at \$20,000.00.
Reference:	FY 2019 Wastewater Treatment Budget
Suggested Action:	Authorize the reallocation of funds from SCADA Phase II for demolition of the old clarifier and to authorize the City Manager and City Attorney to negotiate a contract with SS&S Industries, Inc.

MEMORANDUM

TO: Dr. Brenda Fettrow, City Manager
FROM: Jim Elmore, WWT Director *JE*
DATE: May 29, 2019
SUBJECT: Reallocation of funds – Old Clarifier Demolition

*approved to
go to Council.
Dr. Fettrow
5/29/2019*

The Wastewater Department is requesting the reallocation of funds from the SCADA Phase II project account (400-0037-535.6403) to fund the following project:

The demolition of the old trickling filter clarifier located on the attached drawing. This tank was originally constructed during the 1960's Wastewater Treatment Plant construction and has been out of service for 40+ years. This structure needs to be demolished to make room for the new thickening building as part of the bio-solids proposal for 2019/2020 fiscal year.

I have attached three (3) quotes from local Contractors capable of completing this task and recommend SS&S Industries, Inc. for a total cost of \$ 20,000.00.

The SCADA Phase II project is behind schedule and cannot be completed by the end of this fiscal year. We will complete the SCADA project in the next fiscal year.

Submitted for Councils approval.

ATLANTIC DEVELOPMENT OF COCOA INC.
2185 WEST KING STREET
COCOA, FL 32926
PHONE: (321)639-8788 * FAX: (321)639-0936

March 6, 2019

Mr. Brian Smith
City of Rockledge Wastewater
1700 Jack Oates Blvd.
Rockledge, Fl 32955

RE: Holding Tank Demo

ADC# 19-012

Brian,

We are pleased to provide a quote to furnish all labor, material and supervision to perform the following task:

Demo & Haul off Holding/Clarify Tank as discussed onsite.

Disturbed area to be graded & sodded.

Lump Sum= \$23,650.00 (City pays dump fees)

Lump Sum= \$26,500.00 (Dump fees included)

If you have any questions, please contact me.

Respectfully,

Glenn S. Grignon

PROPOSAL

Maxwell Contracting, Inc.

P.O. Box 820
Cocoa, Florida 32923-0820
(321) 632-8810

PROPOSAL SUBMITTED TO City of Rockledge		PHONE (321) 221-7540	DATE May 29, 2019
STREET 1700 Jack Oates Boulevard		JOB NAME Tank Demolition	
CITY, STATE & ZIP CODE Rockledge, Florida 32955		JOB LOCATION Rockledge, Florida	
ATTENTION Jim Elmore	EMAIL jelmore@cityofrockledge.org	SOLICITATION NO.	

We Hereby Submit Specifications and Estimates For:

Maxwell Contracting, Inc. proposes to furnish all labor, materials, equipment and supervision required to demolish and remove existing clarifier tank at the water treatment plant for the lump sum price of \$30,000.00.

We Propose hereby to furnish material and labor - complete in accordance with above specifications, for the sum of:

Thirty Thousand Dollars & No/100, (\$30,000.00)

Payment to be made as follows:

Monthly Draw Requests based on percentage of work complete

All material is guaranteed to be as specified. All work to be completed in a workmanlike manner according to standard practices. Any alteration or deviation from above specifications involving extra costs will be executed only upon written orders, and will become an extra charge over the above estimate. All agreements contingent upon strikes, accidents or delays beyond our control. Our workers are fully covered by Worker's Compensation Insurance.



Authorized
Signature Bryan L. Maxwell
Bryan L. Maxwell, President

Note: This proposal may be withdrawn by us if not accepted within 30 days.

Acceptance of Proposal - The prices, specifications and conditions are satisfactory and are hereby accepted. You are authorized to do the work as specified. Payment will be made as outlined above.

Date of Acceptance: _____ Signature: _____

2/26/2019 11:38:29 AM - O:\PROJECTS\ORLANDO\IER3784\200-53784-15001\CA\CONCEPTUAL\CD 2019\FIG 5-AEROBIC DIGESTION SITE PLANDWG - SMARTCENTER.UER, BRANDON

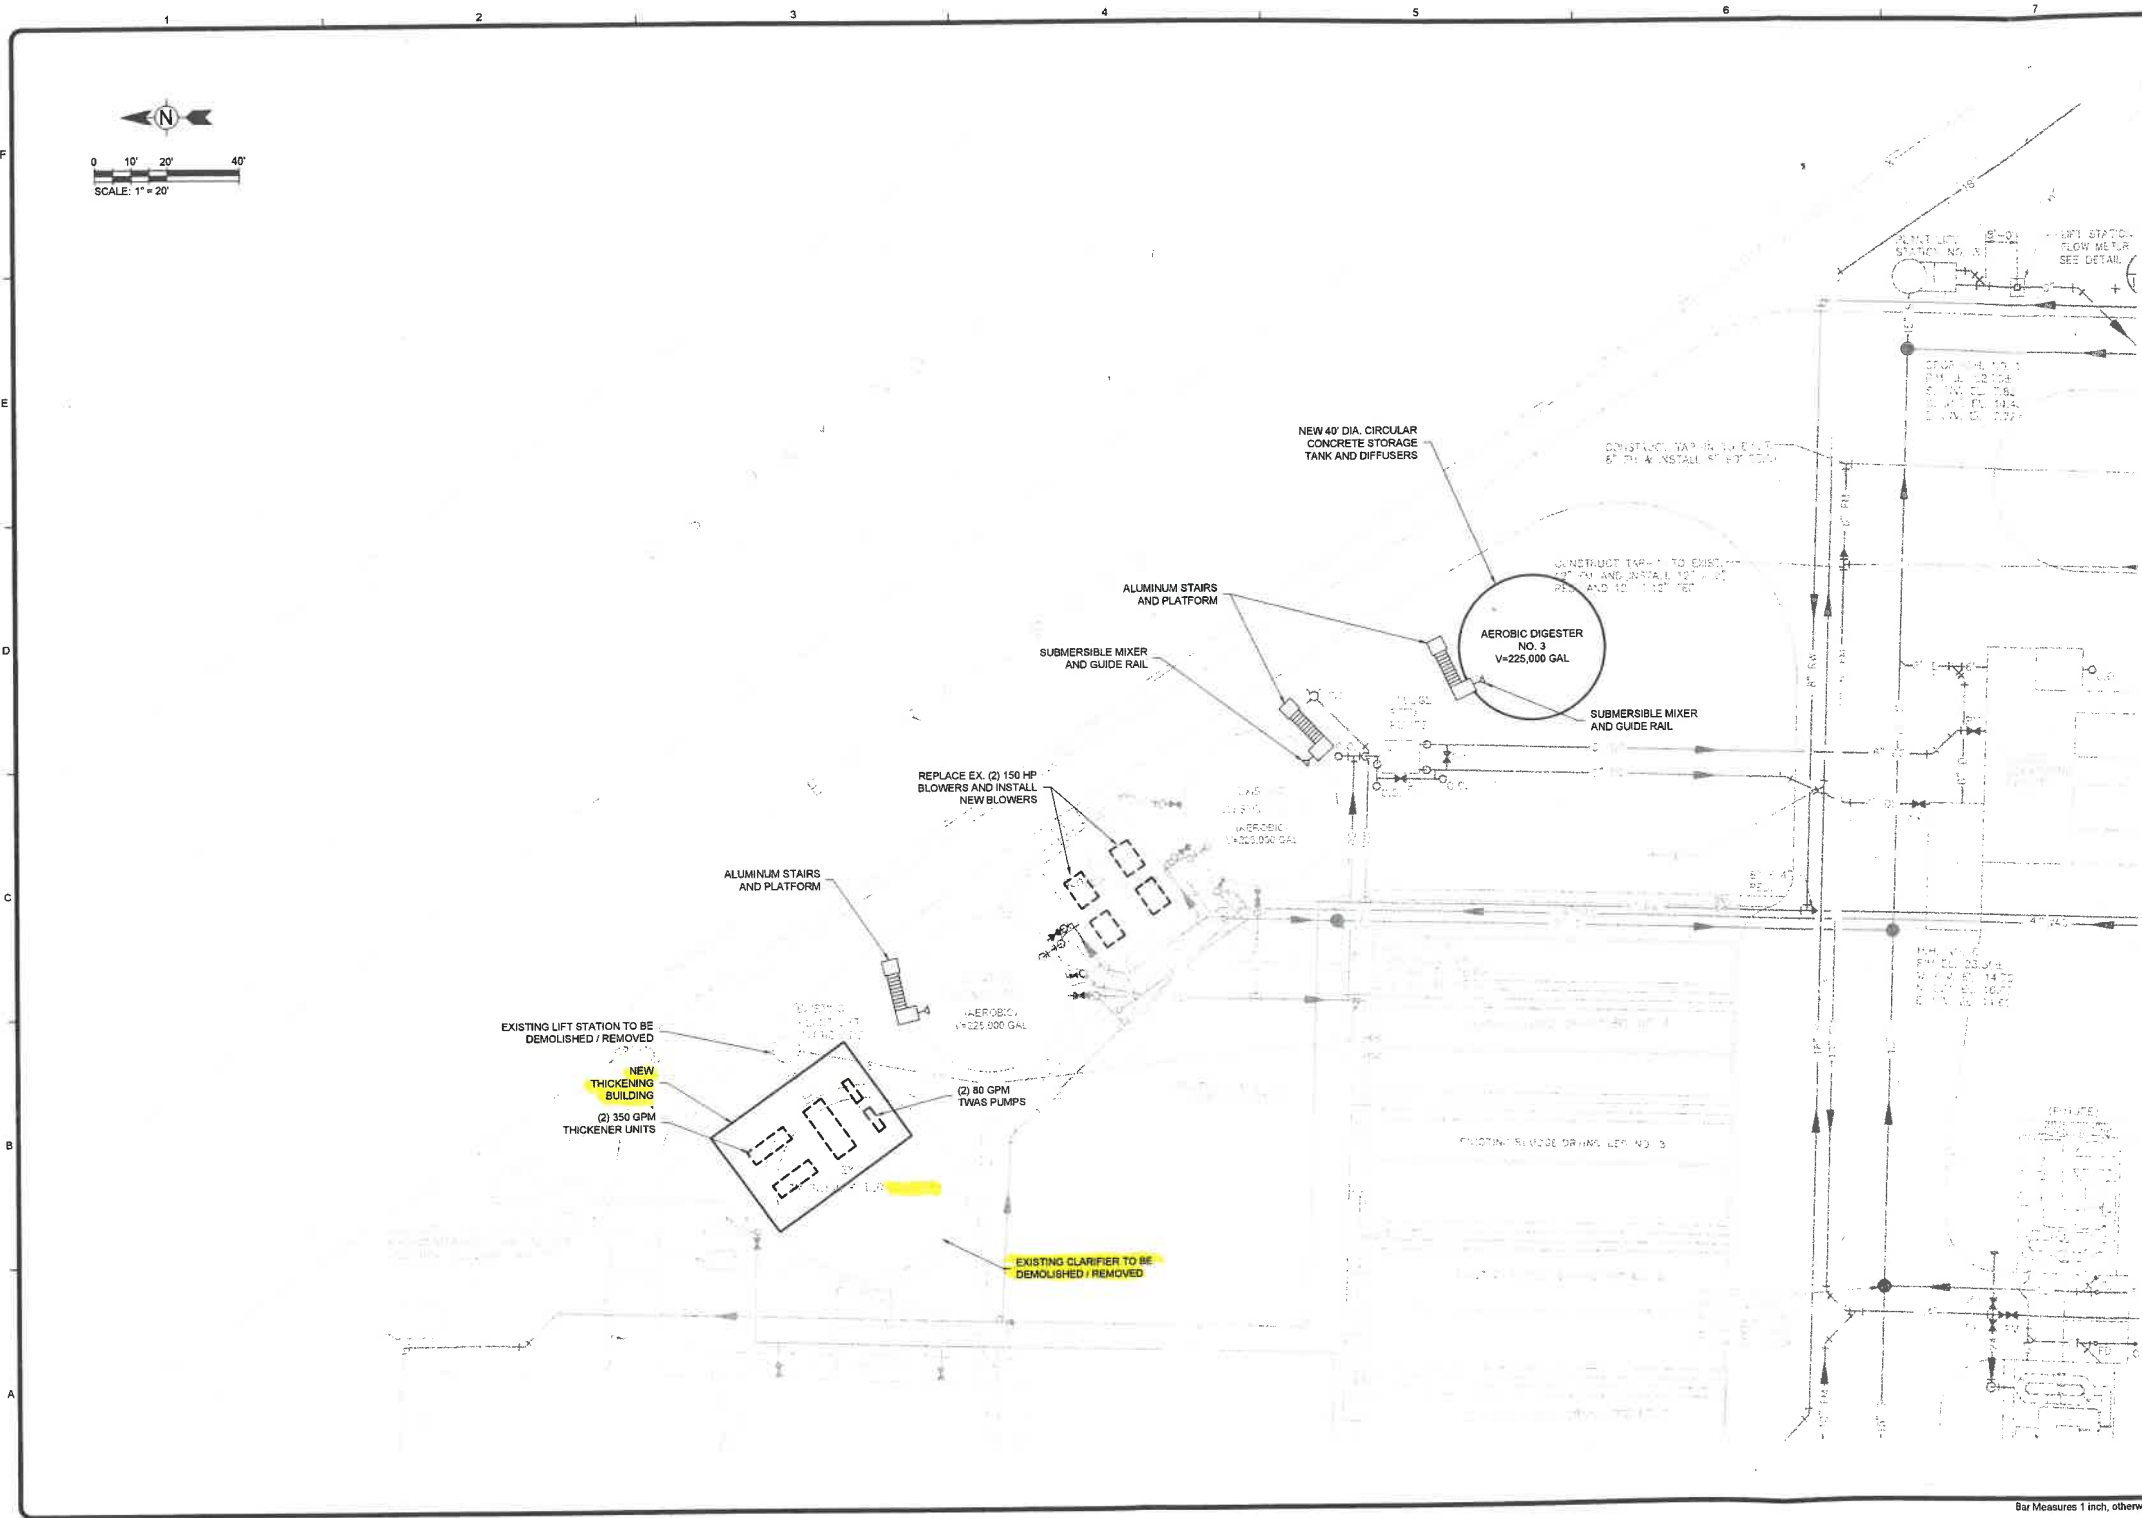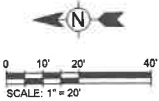

TETRA TECH <small>www.tetratech.com 201 EAST PINE STREET, SUITE 1000 ORLANDO, FL 32801 PHONE: (407) 839-3965 FAX: (407) 839-3790</small>	
PRELIMINARY NOT FOR CONSTRUCTION	
BY:	
MARK	
DATE	
DESCRIPTION	
CITY OF ROCKLEDGE BIOSOLIDS EVALUATION	AEROBIC / ANOXIC DIGESTION CONCEPTUAL SITE PLAN
PROJ: 200-53784-15001	DESIGNER: JPT
DRWN: CIS	CHKD:
FIG 5-2	
Copyright: Tetra Tech	

Bar Measures 1 inch, otherwise drawing not to scale